


100
Millimetres
10
0
DO NOT SCALE

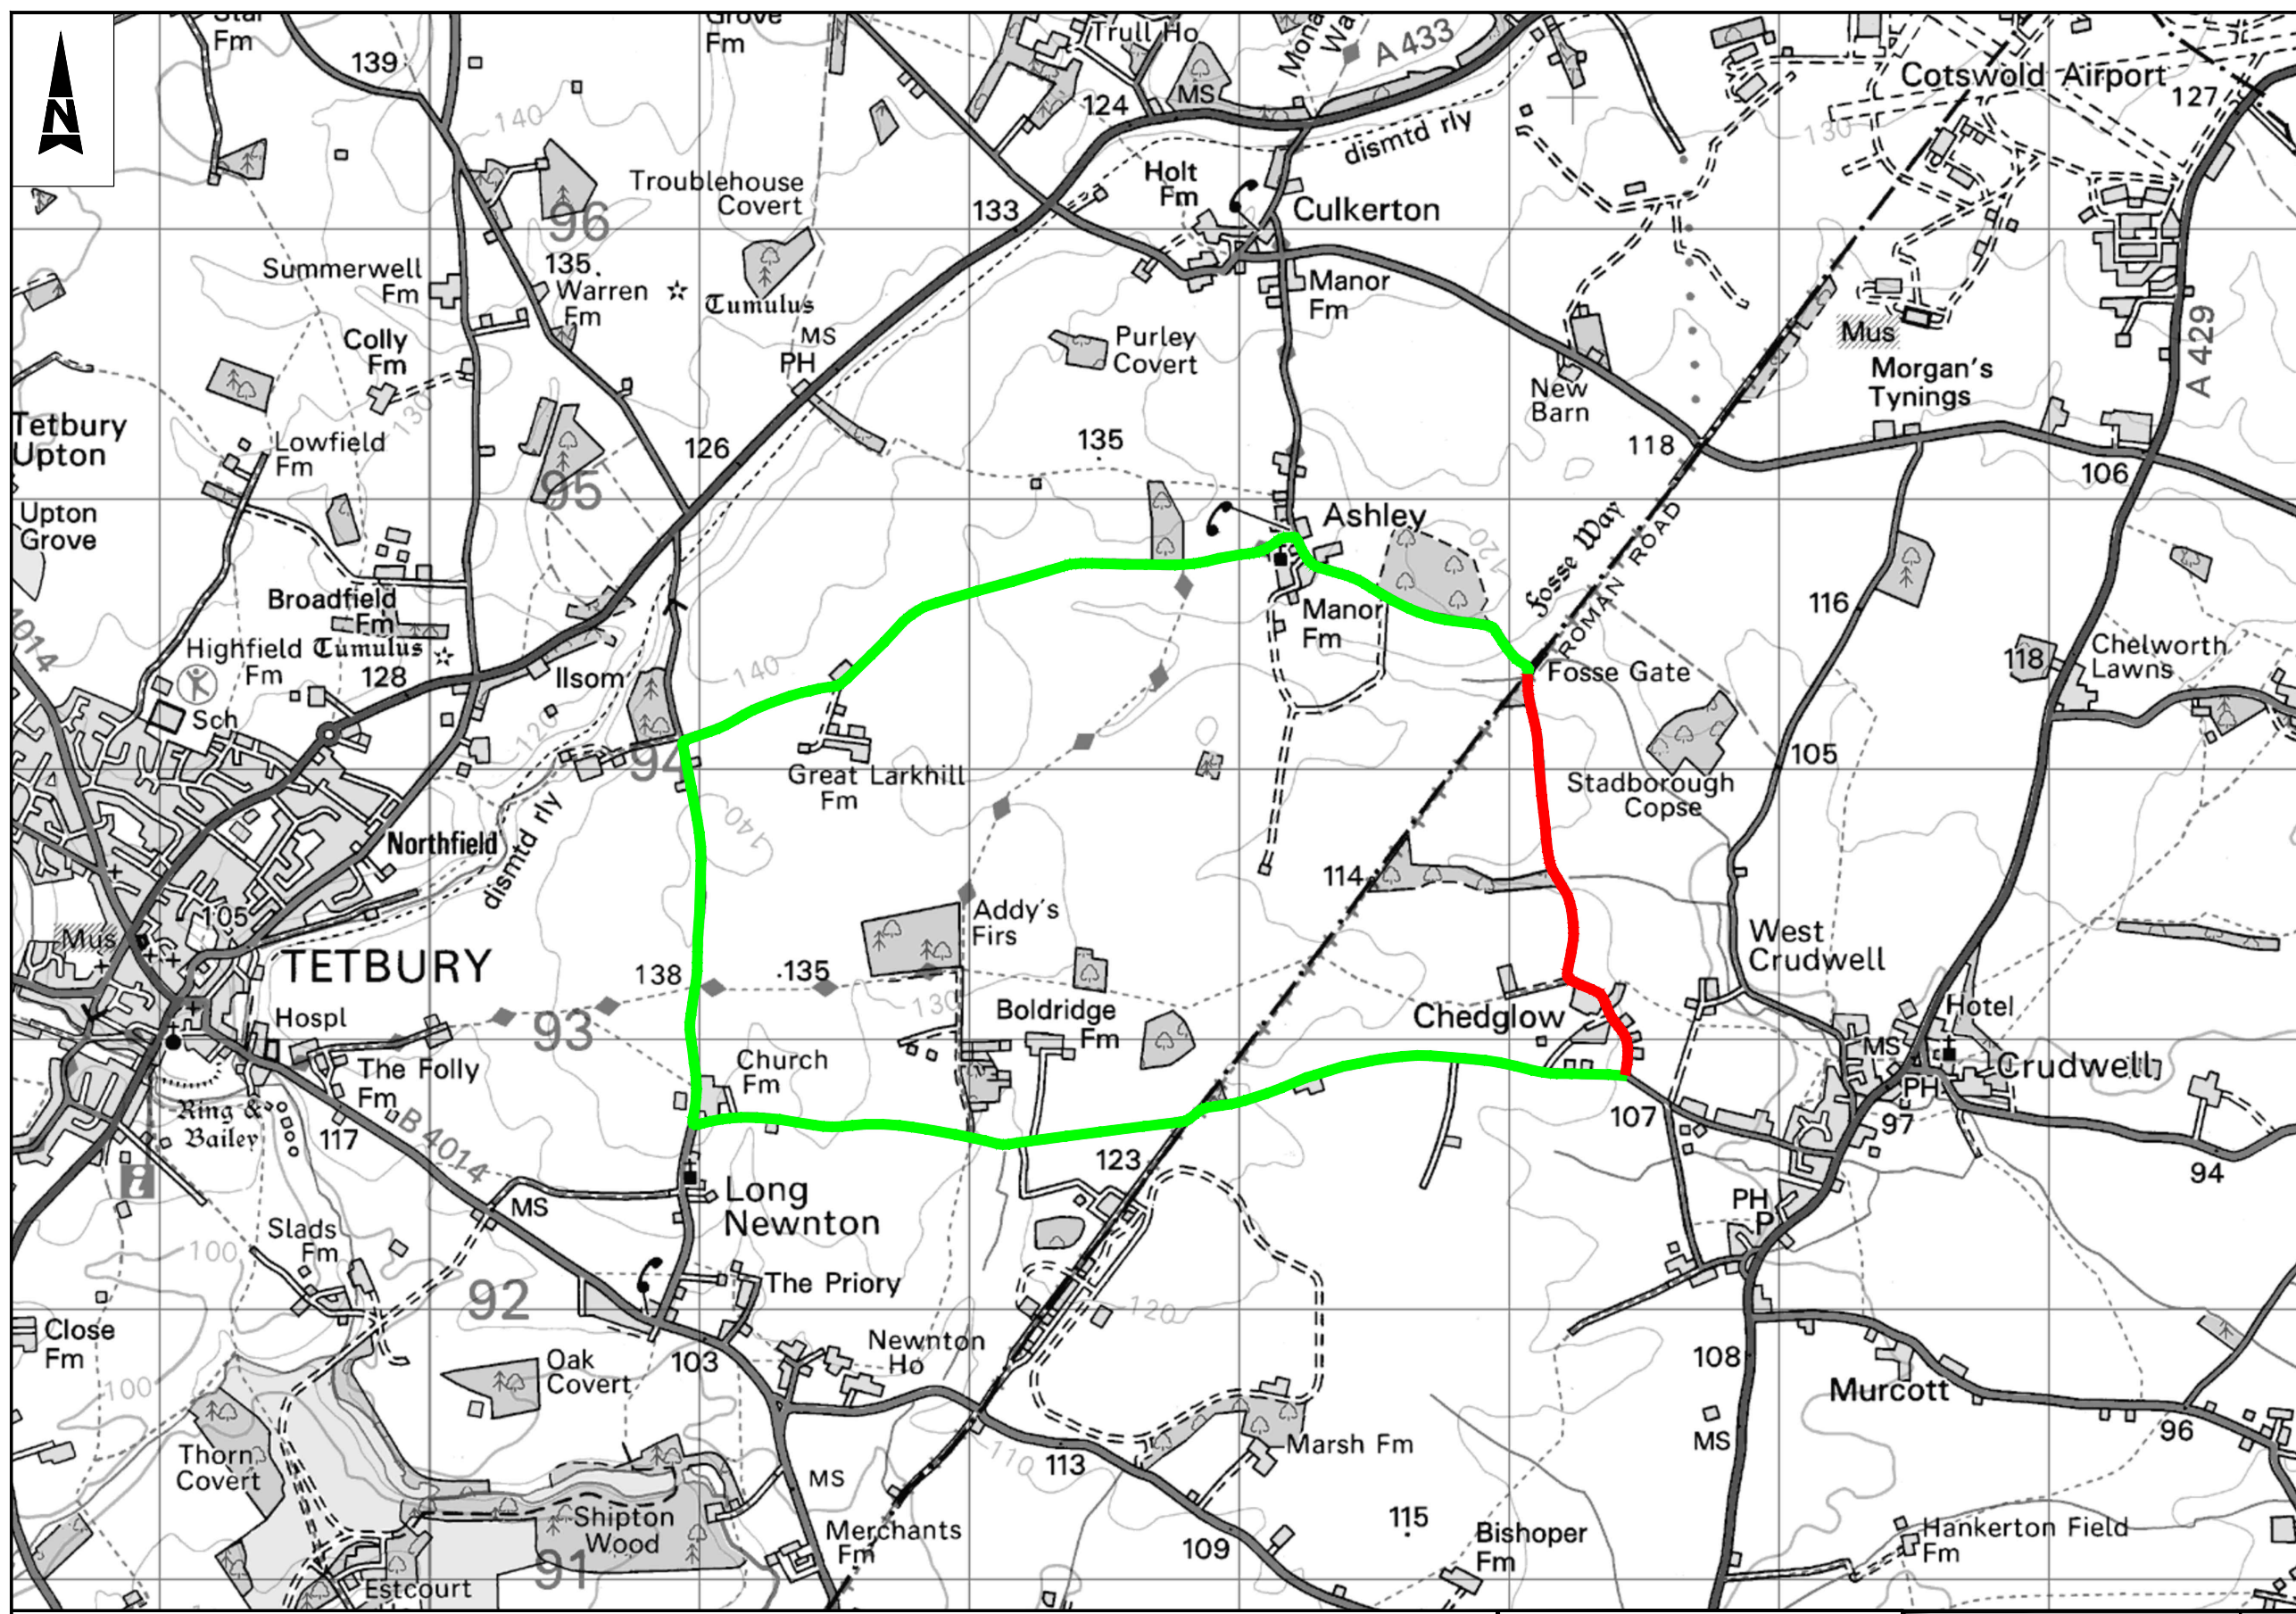

Notes

1. Limits of work are approximate and are to be agreed on site with the Engineer or Site Representative.

Key

— Proposed Road Closure

— Proposed Diversion Route

Client Finance Code: 63 37 97 (PSDP), TBC (SD)
Works Order No: TBC
Postal Area: GL8

USRN: 28602241
Grid Ref: 394064, 194377 to 394435, 192878
Philips Street Atlas: Page 3, C1 & Page 14, C6
C7 C8

Road Speed Limit: 30mph

SAFETY, HEALTH AND ENVIRONMENTAL INFORMATION

In addition to the hazards/risks normally associated with the types of work detailed on this drawing, note the following significant residual risks (Reference shall also be made to the design hazard log).

Construction (Enter "None" if applicable)
Maintenance / Cleaning (Enter "None" if applicable)
Use (Enter "None" if applicable)
Decommissioning / Demolition (Enter "None" if applicable)

Drawing Suitability		Status
APPROVED - PUBLISHED		A1

ATKINS
Member of the SNC-Lavalin Group

County Gate
County Way
Trowbridge
Wiltshire
BA14 7FJ
Tel: +44 (0)11225 730360

Copyright © Atkins Limited (2018) www.atkinsglobal.com

Client

Wiltshire Council

Project Title

Major Maintenance 2022/2023
Surface Dressing Schemes 2022/2023

Drawing Title

C92 Ashley Road, Chedglow, Malmesbury
Proposed Diversion Route

Drawing Number	Project	Originator	Volume
WHCC_HM	- ATK	- HSN	-
2223SD0411	- DR	- CH	- 000001

Location	Type	Role	Number
A3	NTS	5205687	1 of 1

Original Size	Scale	Project Ref. No.	Sheet	Rev.
A3	NTS	5205687	1 of 1	C01