



100
Millimetres
0
DO NOT SCALE

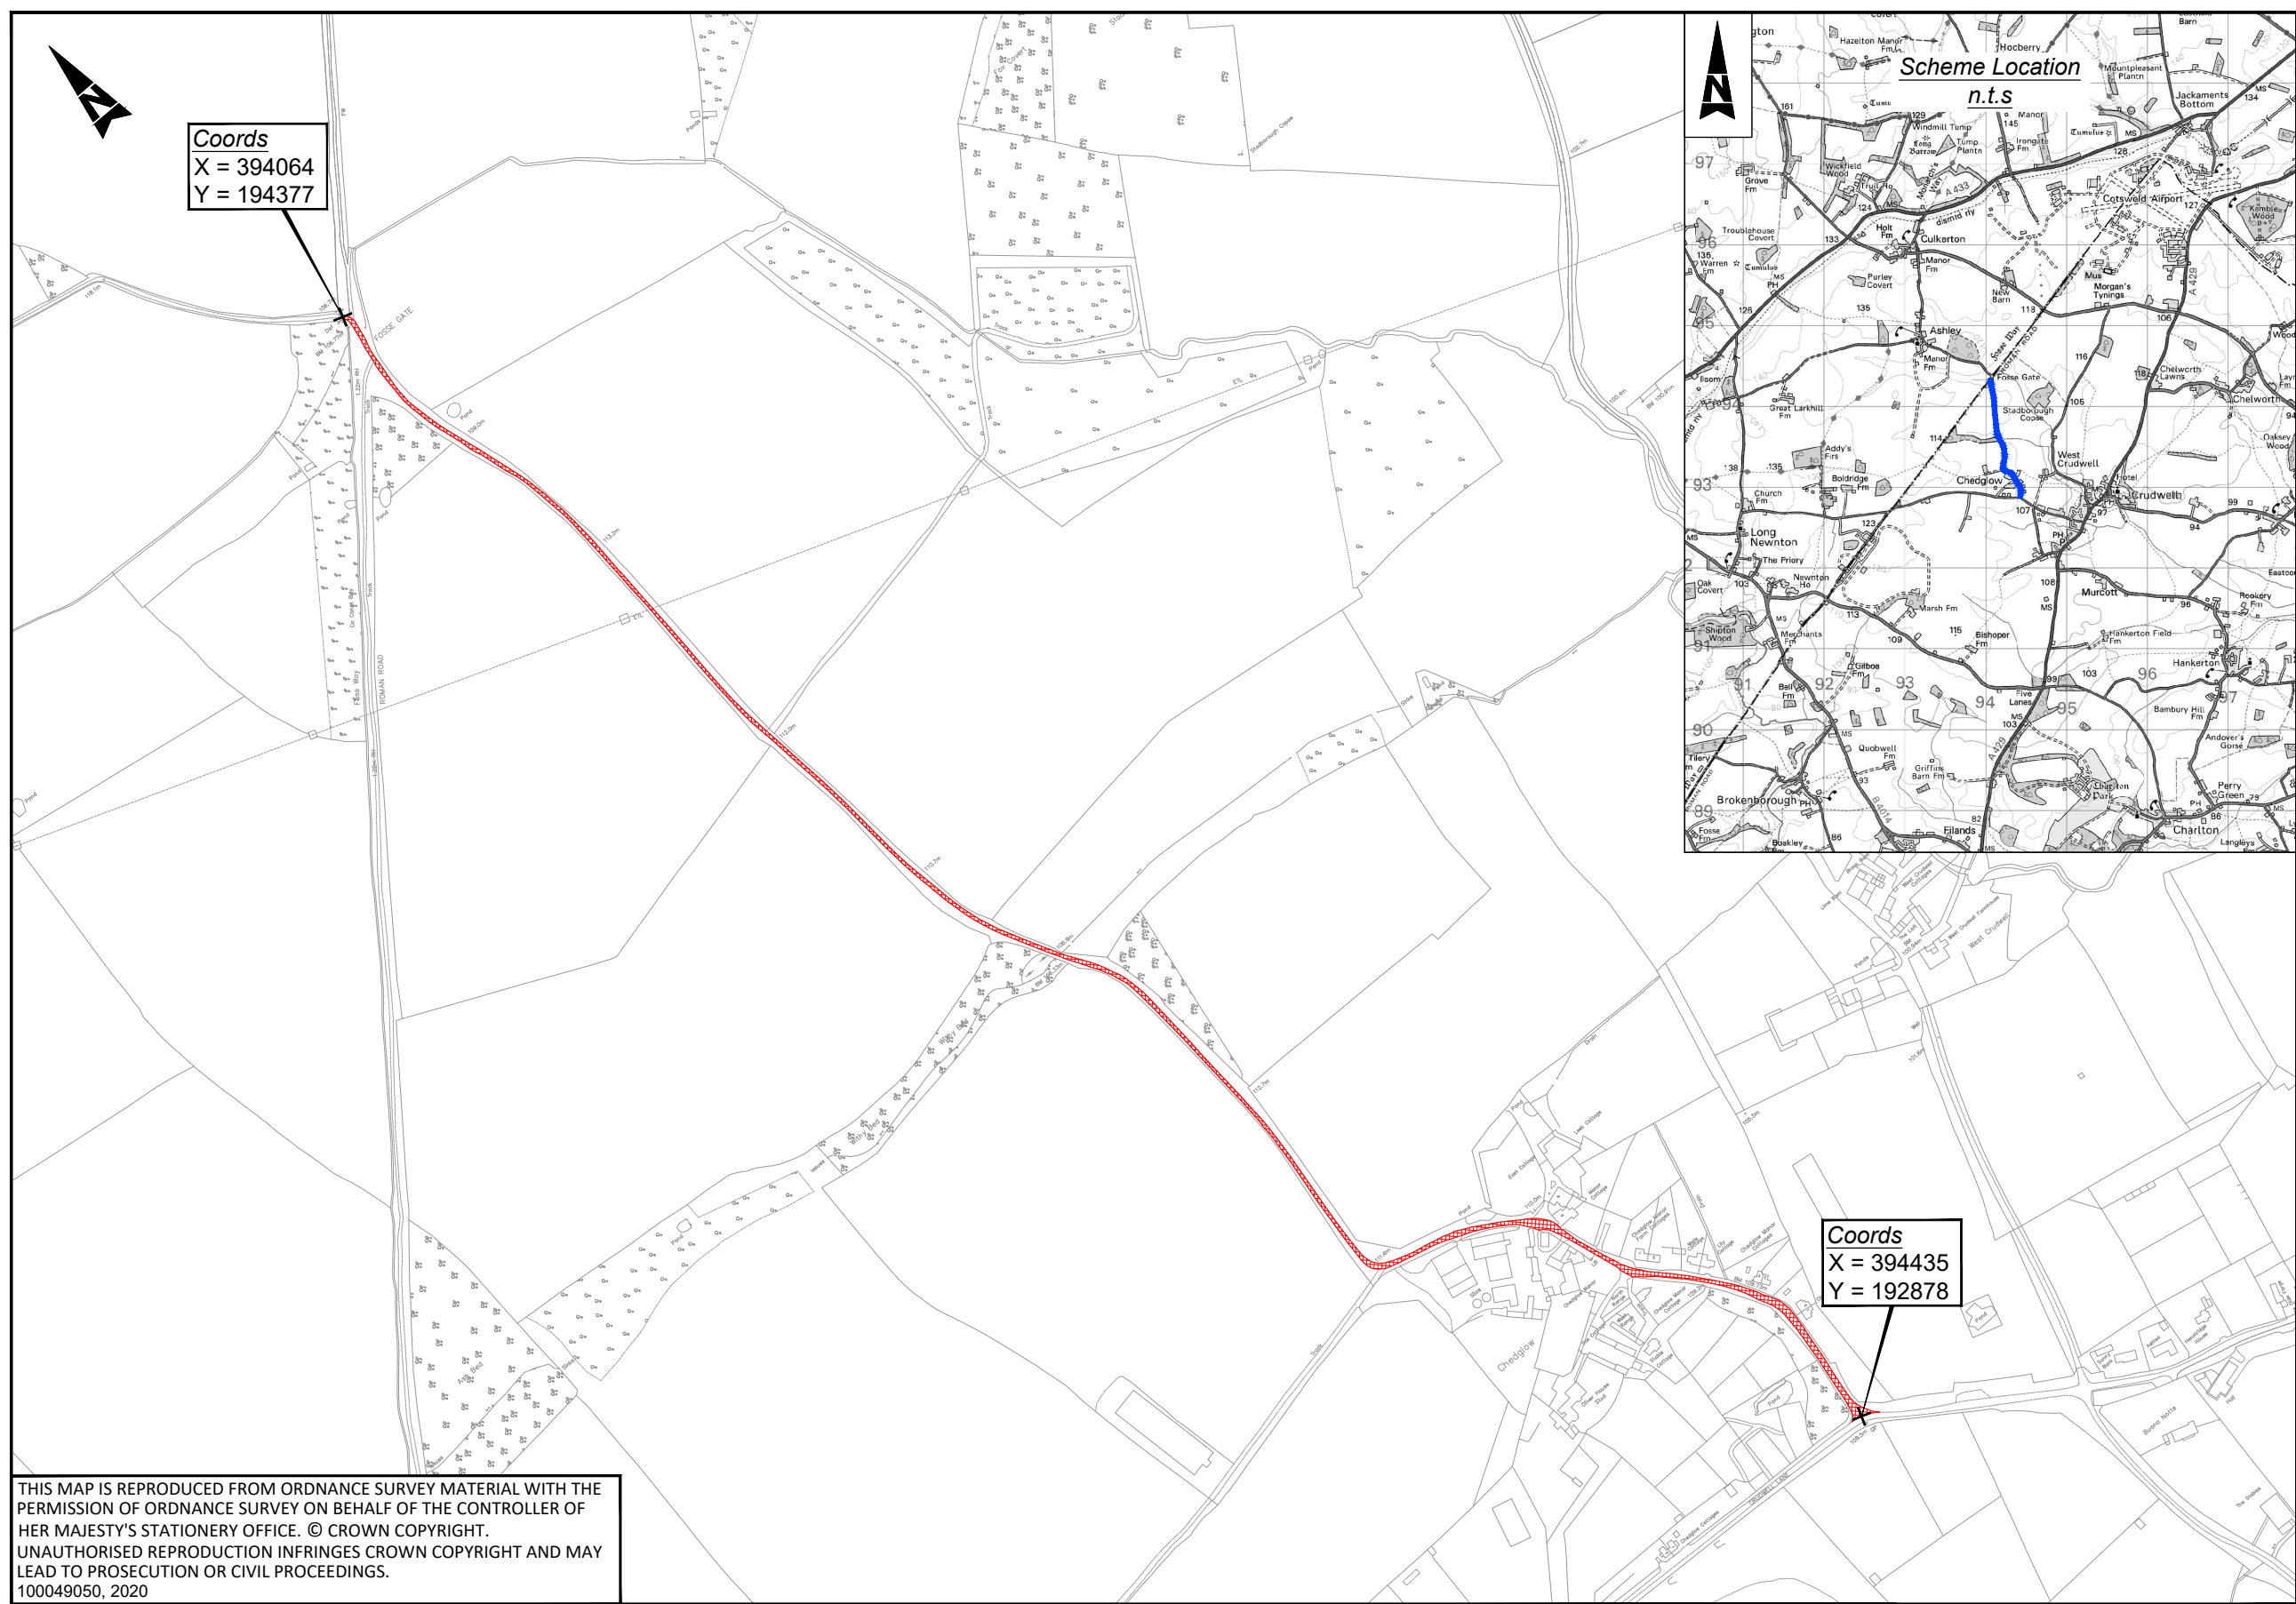

THIS MAP IS REPRODUCED FROM ORDNANCE SURVEY MATERIAL WITH THE PERMISSION OF ORDNANCE SURVEY ON BEHALF OF THE CONTROLLER OF HER MAJESTY'S STATIONERY OFFICE. © CROWN COPYRIGHT. UNAUTHORISED REPRODUCTION INFRINGES CROWN COPYRIGHT AND MAY LEAD TO PROSECUTION OR CIVIL PROCEEDINGS. 100049050, 2020

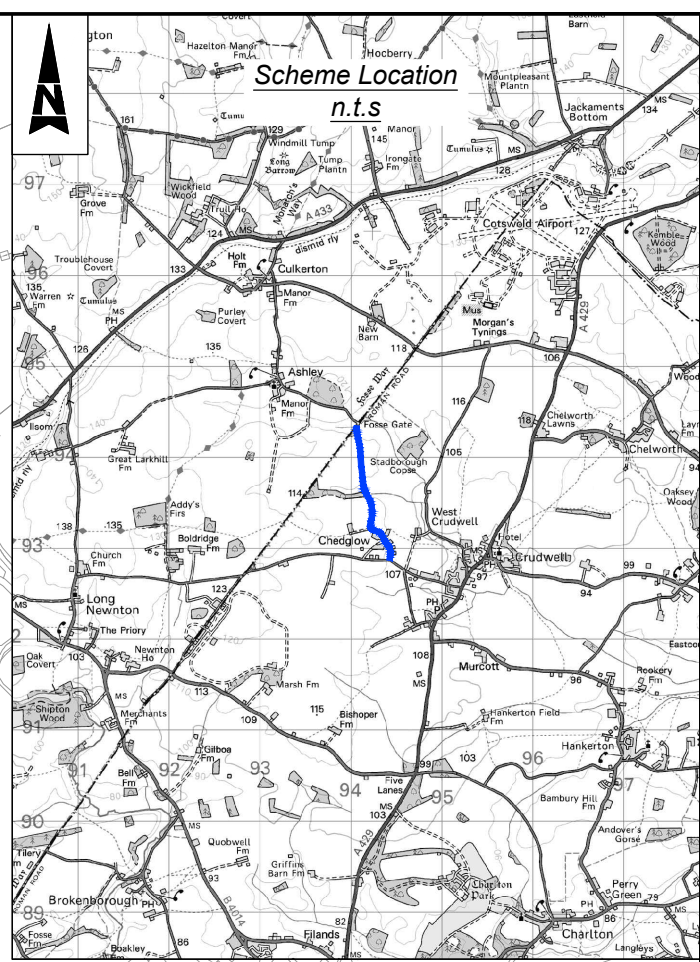

Notes

1. Limits of work are approximate and are to be agreed on site with the Engineer or Site Representative.

Key

Site Extents

Scheme Location

Client Finance Code: 63 37 97 (PSDP), TBC (SD)
Works Order No: TBC
Postal Area: GL8

USRN: 28602241
Grid Ref: 394064, 194377 to 394435, 192878
Philips Street Atlas: Page 3, C1 & Page 14, C6
C7 C8
Road Speed Limit: 30mph

SAFETY, HEALTH AND ENVIRONMENTAL INFORMATION	
In addition to the hazards/risks normally associated with the types of work detailed on this drawing, note the following significant residual risks (Reference shall also be made to the design hazard log).	
Construction	(Enter "None" if applicable)
Maintenance / Cleaning	(Enter "None" if applicable)
Use	(Enter "None" if applicable)
Decommissioning / Demolition	(Enter "None" if applicable)

Project Title	
Major Maintenance 2022/2023 Surface Dressing Schemes 2022/2023	
Drawing Title	
C92 Ashley Road, Chedglow, Malmesbury Site Extents & Location Plan	

Drawing Number	
WHCC_HM - ATK - HGN - 2223SD0411 - DR - CH - 000001	
Location	
A3	
Scale	
NTS	
Project Ref. No.	
5205687	
Sheet	
1 of 1	
Rev.	
C01	