


100
Millimetres
0 10
DO NOT SCALE

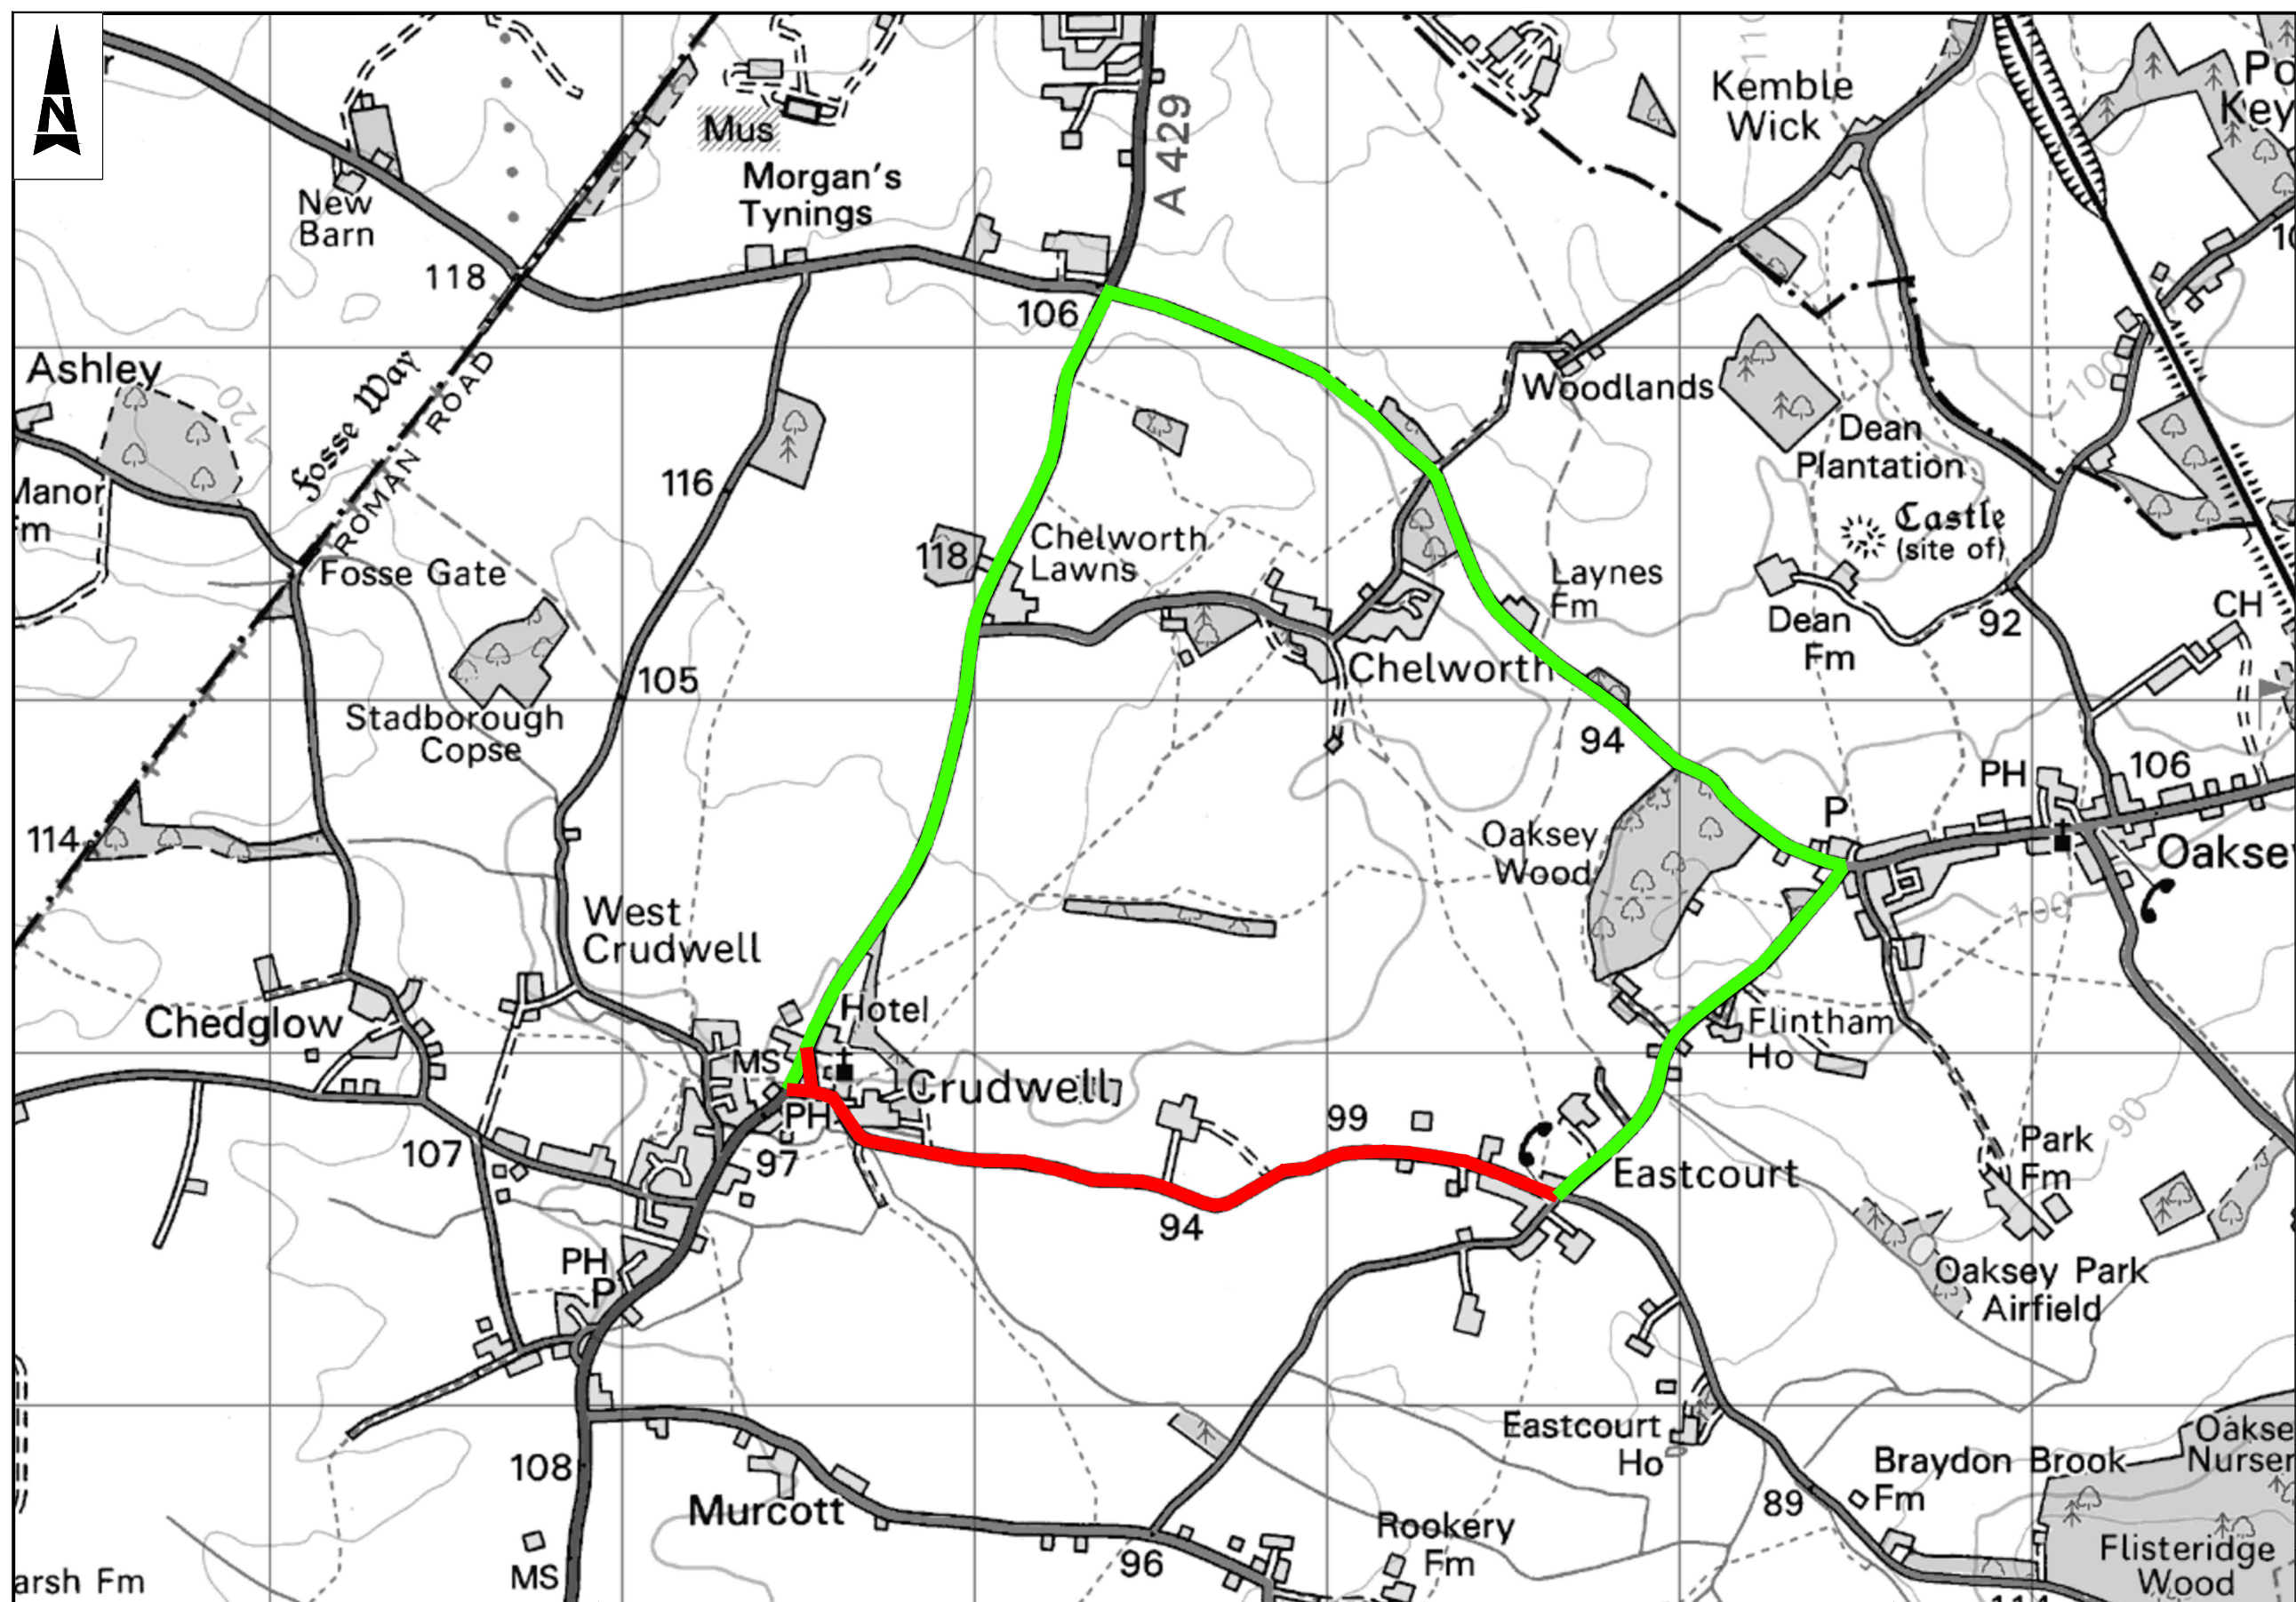

Notes:

1. Limits of work and dimensions are approximate and are to be agreed on site with the Engineer or Site Representative.

Key:

Proposed Road Closure

Proposed Diversion Route

Postal Area: SN16 9RZ
USRN: 28602247 & 44200256
Grid Ref: 395517, 192894 to 397681, 192604
What3Words: ///magpie.frantic.makeup to
///arena.roost.storm
Road Speed Limit: 30mph

SAFETY, HEALTH AND ENVIRONMENTAL INFORMATION	
In addition to the hazards/risks normally associated with the types of work detailed on this drawing, note the following significant residual risks (Reference shall also be made to the design hazard log).	
Construction	None
Maintenance / Cleaning	None
Use	None
Decommissioning / Demolition	None

Drawing Suitability	Status	Project Title																														
AUTHORISED & ACCEPTED	A1	Major Maintenance 2026/2027 Surface Dressing 2026/2027																														
AtkinsRéalis County Gate, County Way, Trowbridge, Wiltshire BA14 7FJ Tel: +44 (0)1225 730360 www.atkinsrealis.com Copyright © AtkinsRealis Limited (2024) <tr><td colspan="3">Client</td></tr> <tr><td colspan="3"> Wiltshire Council </td></tr> <tr><td colspan="3">Project</td></tr> <tr><td colspan="3">Drawing Number</td></tr> <tr><td colspan="3">Drawing Title</td></tr> <tr><td colspan="3">Drawing Number</td></tr> <tr><td colspan="3">Project</td></tr> <tr><td colspan="3">Location</td></tr> <tr><td>Original Size: A3</td><td>Scale: NTS</td><td>Project Ref. No: 117941</td></tr> <tr><td colspan="2">Sheet: 1 of 1</td><td>Rev: C01</td></tr>			Client			Wiltshire Council			Project			Drawing Number			Drawing Title			Drawing Number			Project			Location			Original Size: A3	Scale: NTS	Project Ref. No: 117941	Sheet: 1 of 1		Rev: C01
Client																																
Wiltshire Council																																
Project																																
Drawing Number																																
Drawing Title																																
Drawing Number																																
Project																																
Location																																
Original Size: A3	Scale: NTS	Project Ref. No: 117941																														
Sheet: 1 of 1		Rev: C01																														

THIS MAP IS REPRODUCED FROM ORDNANCE SURVEY MATERIAL WITH THE PERMISSION OF ORDNANCE SURVEY ON BEHALF OF THE CONTROLLER OF HIS MAJESTY'S STATIONERY OFFICE. © CROWN COPYRIGHT. UNAUTHORISED REPRODUCTION INFRINGES CROWN COPYRIGHT AND MAY LEAD TO PROSECUTION OR CIVIL PROCEEDINGS.
100049050, 2025

Description
Status Revision Drawn Checked Reviewed Authorised Issue Date
Description
Status Revision Drawn Checked Reviewed Authorised Issue Date
Description
Status Revision Drawn Checked Reviewed Authorised Issue Date
Description
Status Revision Drawn Checked Reviewed Authorised Issue Date
Description First Issue
Status Revision Drawn Checked Reviewed Authorised Issue Date